



# TYPICAL PIT INSTALLATION

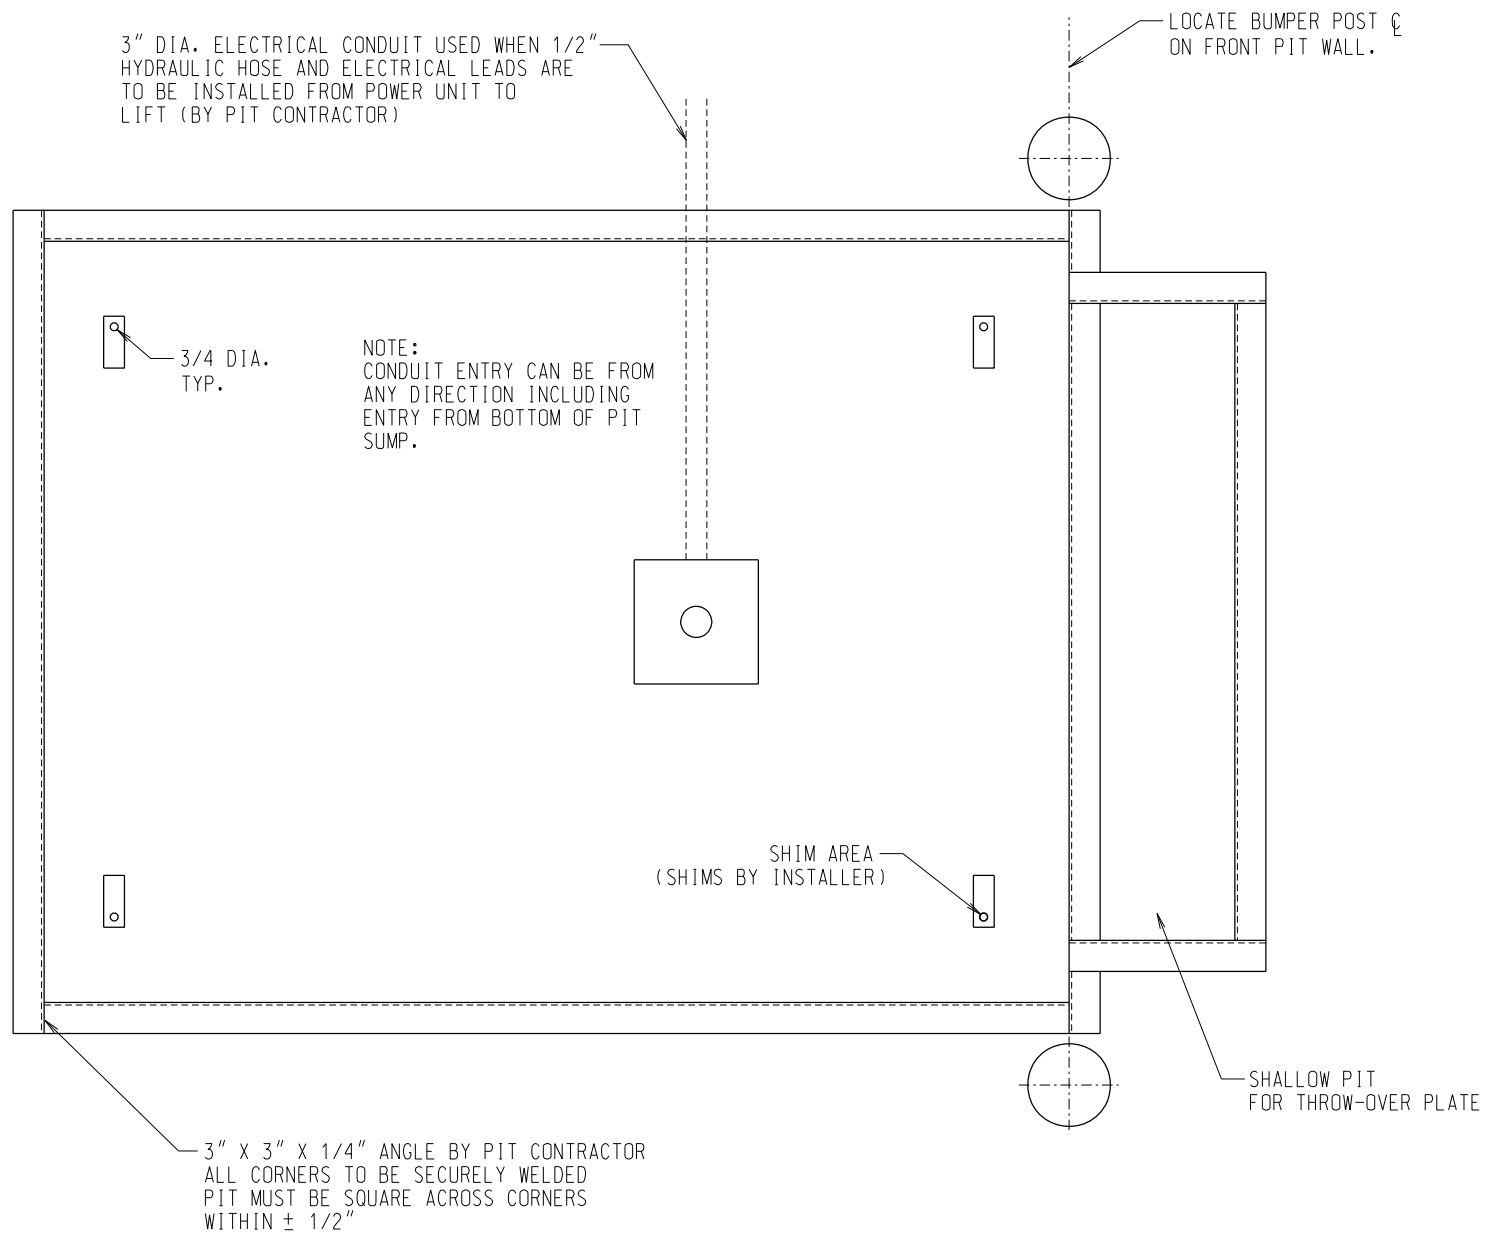


PLAN VIEW - PIT PLAN

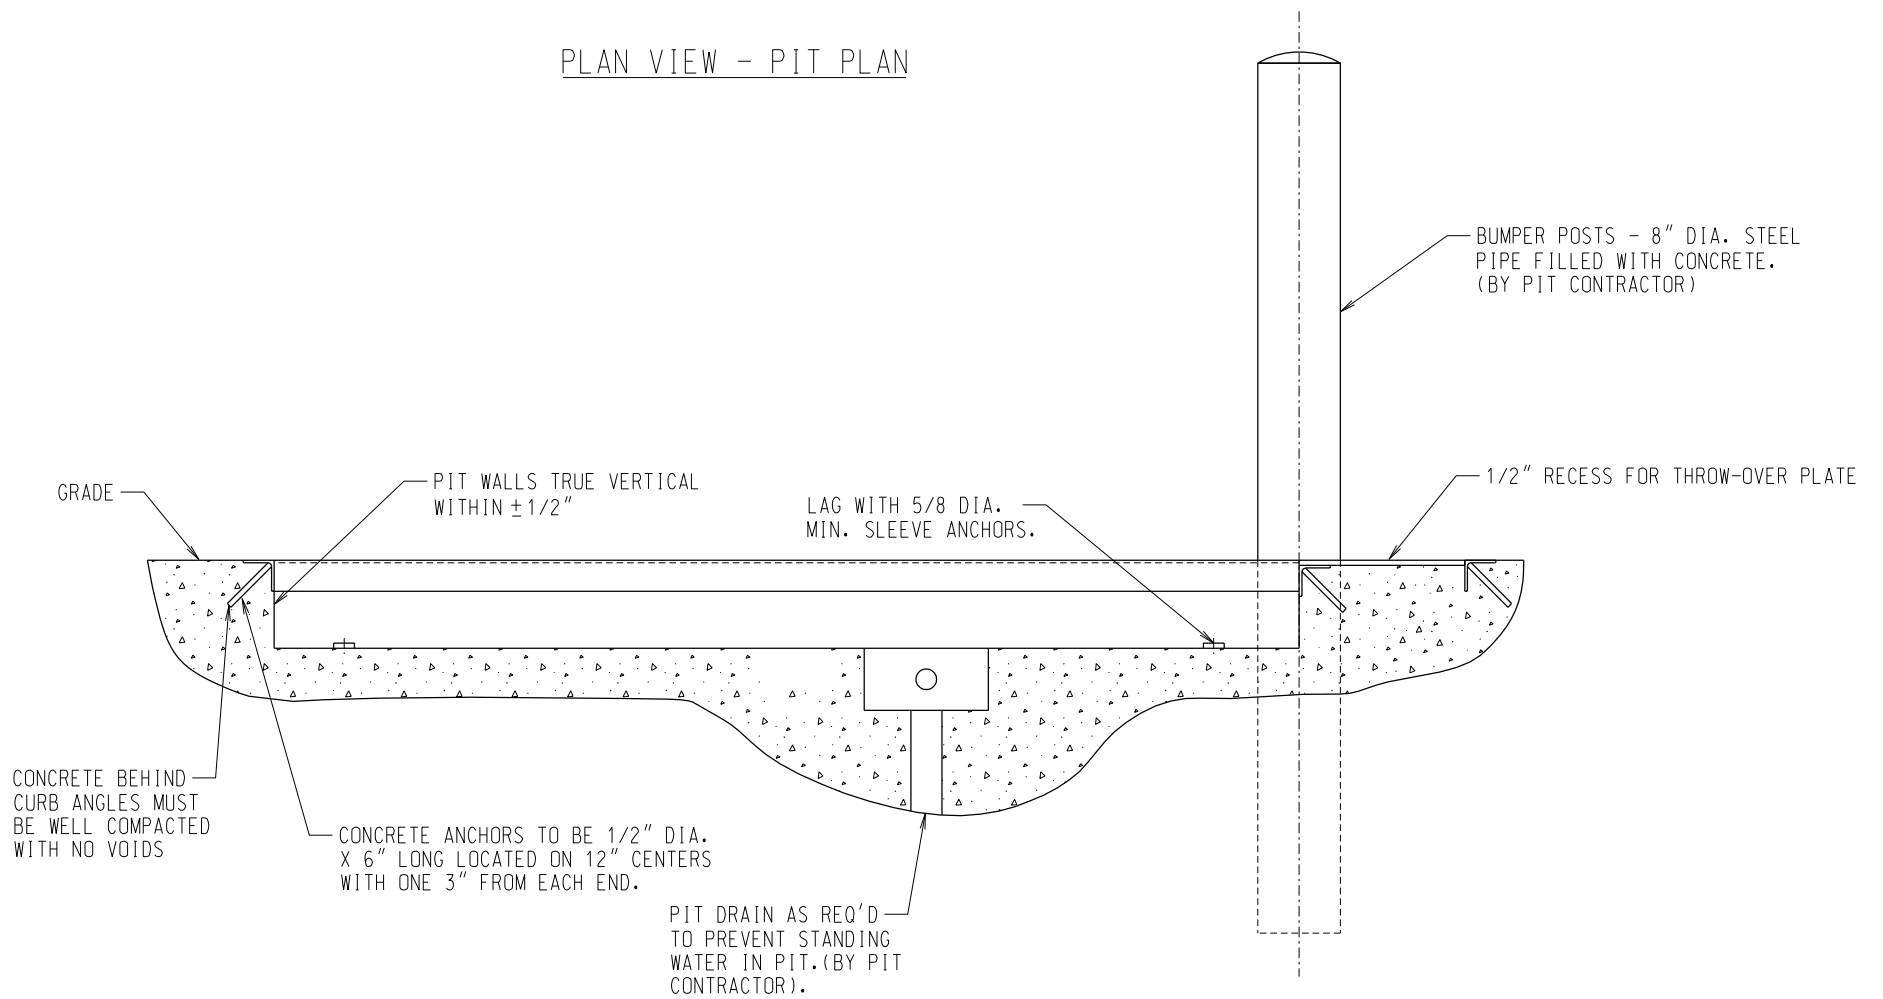


SIDE VIEW - PIT PLAN

# TYPICAL PAD INSTALLATION

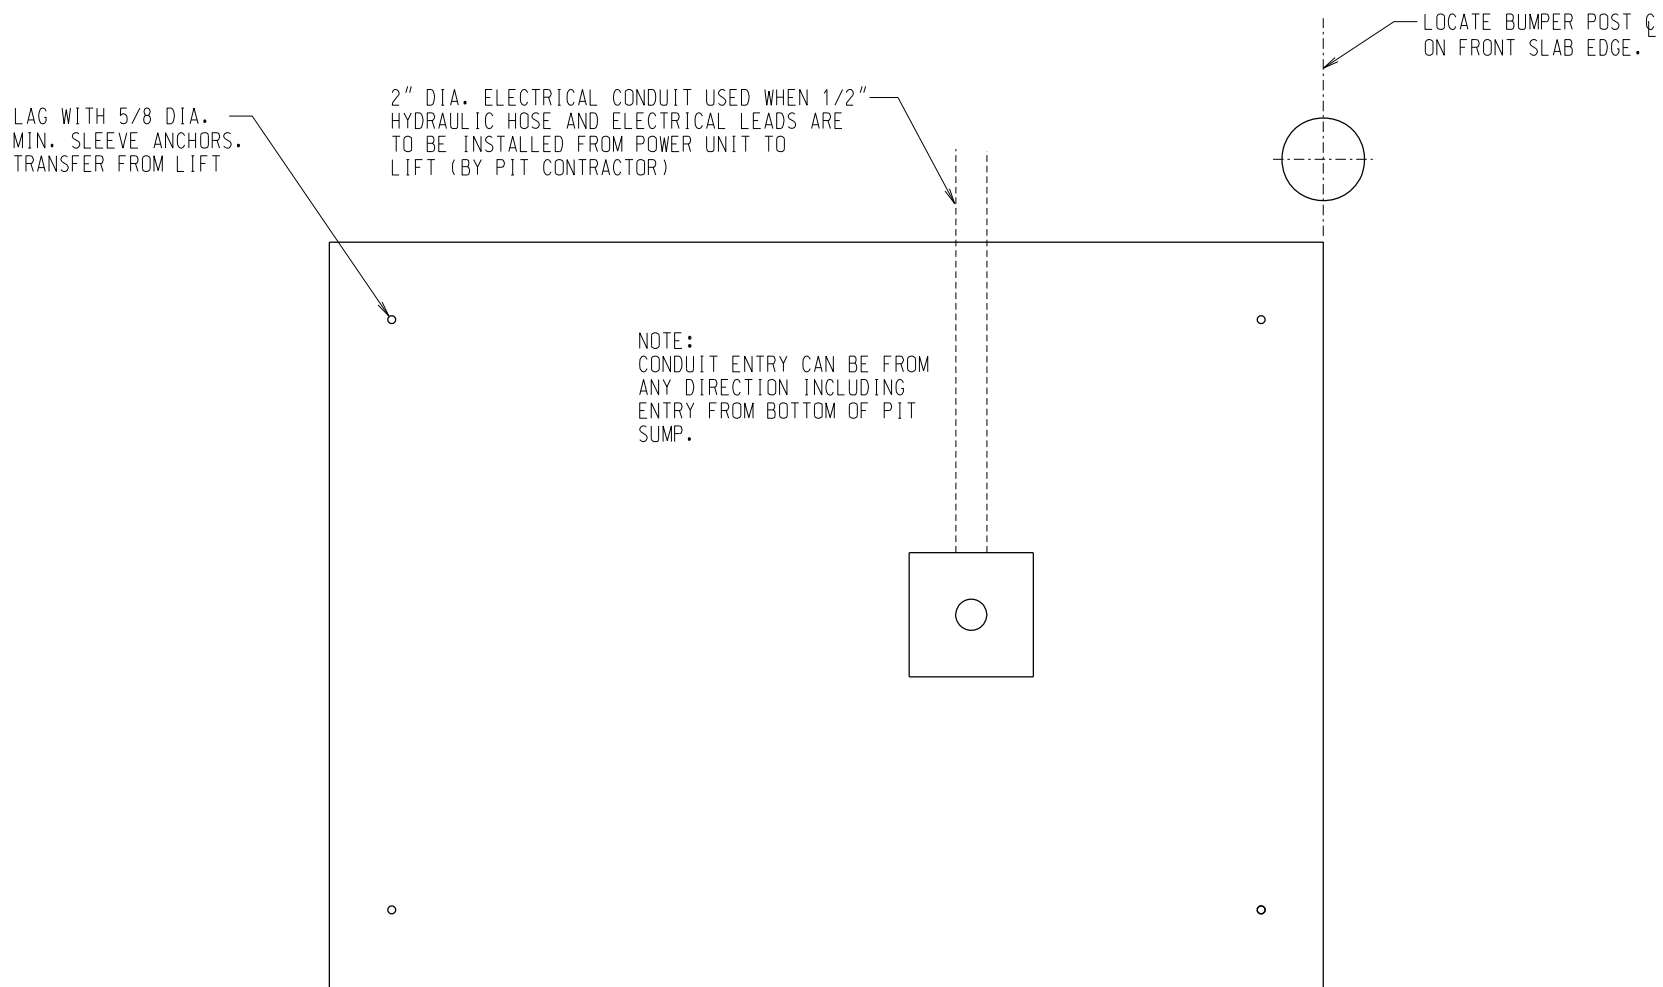

PLAN VIEW - PAD LAYOUT

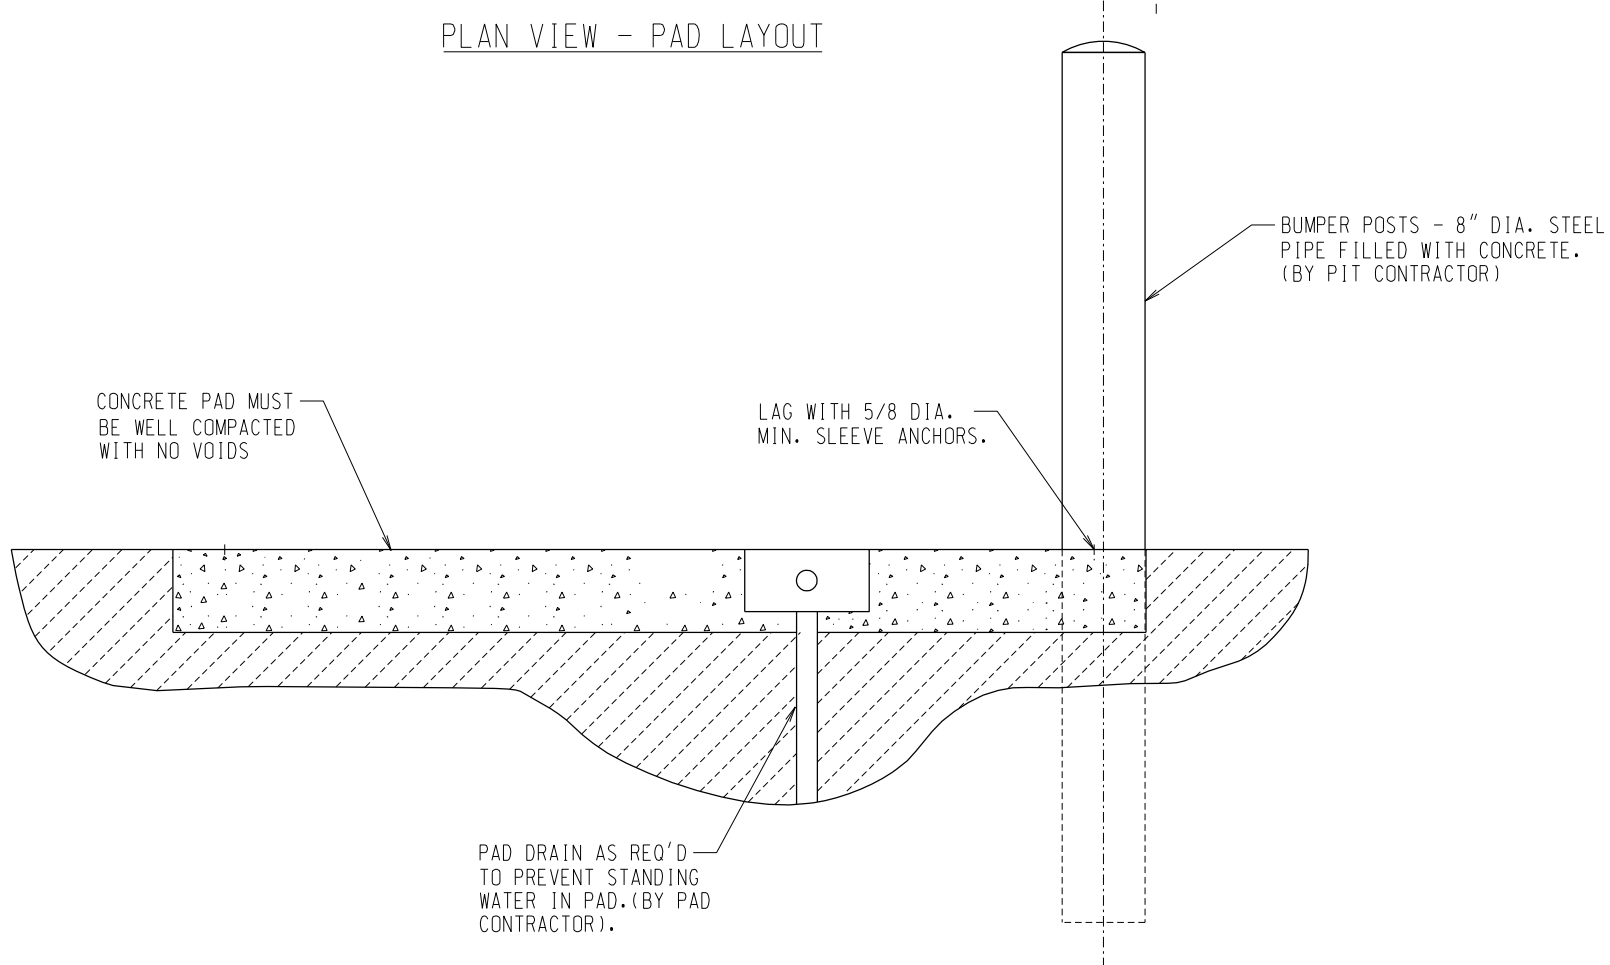

SIDE VIEW - PAD LAYOUT